


THE BARKER

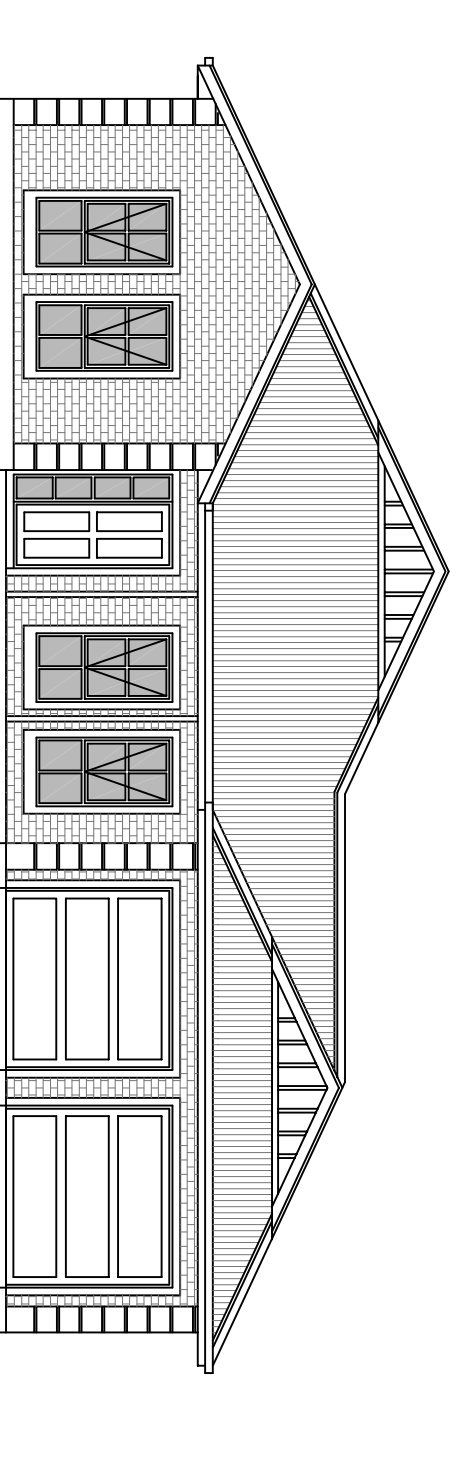

ELEVATION (FRONT) SCALE: 1:100



GROUND FLOOR PLAN SCALE 1:100

AREAS: m/sq

LIVING	199.21
GARAGE	42.99
PORCH	6.51
TOTAL	248.71

Floor plans and perspectives are artist's impression only and are not to scale. Refer contract documentation for dimensions, specifications and inclusions. Landscaping, paving, drive-ways, fences, pergolas, retaining walls and furniture not included.

